


Corte 3



Planta 3 / 4

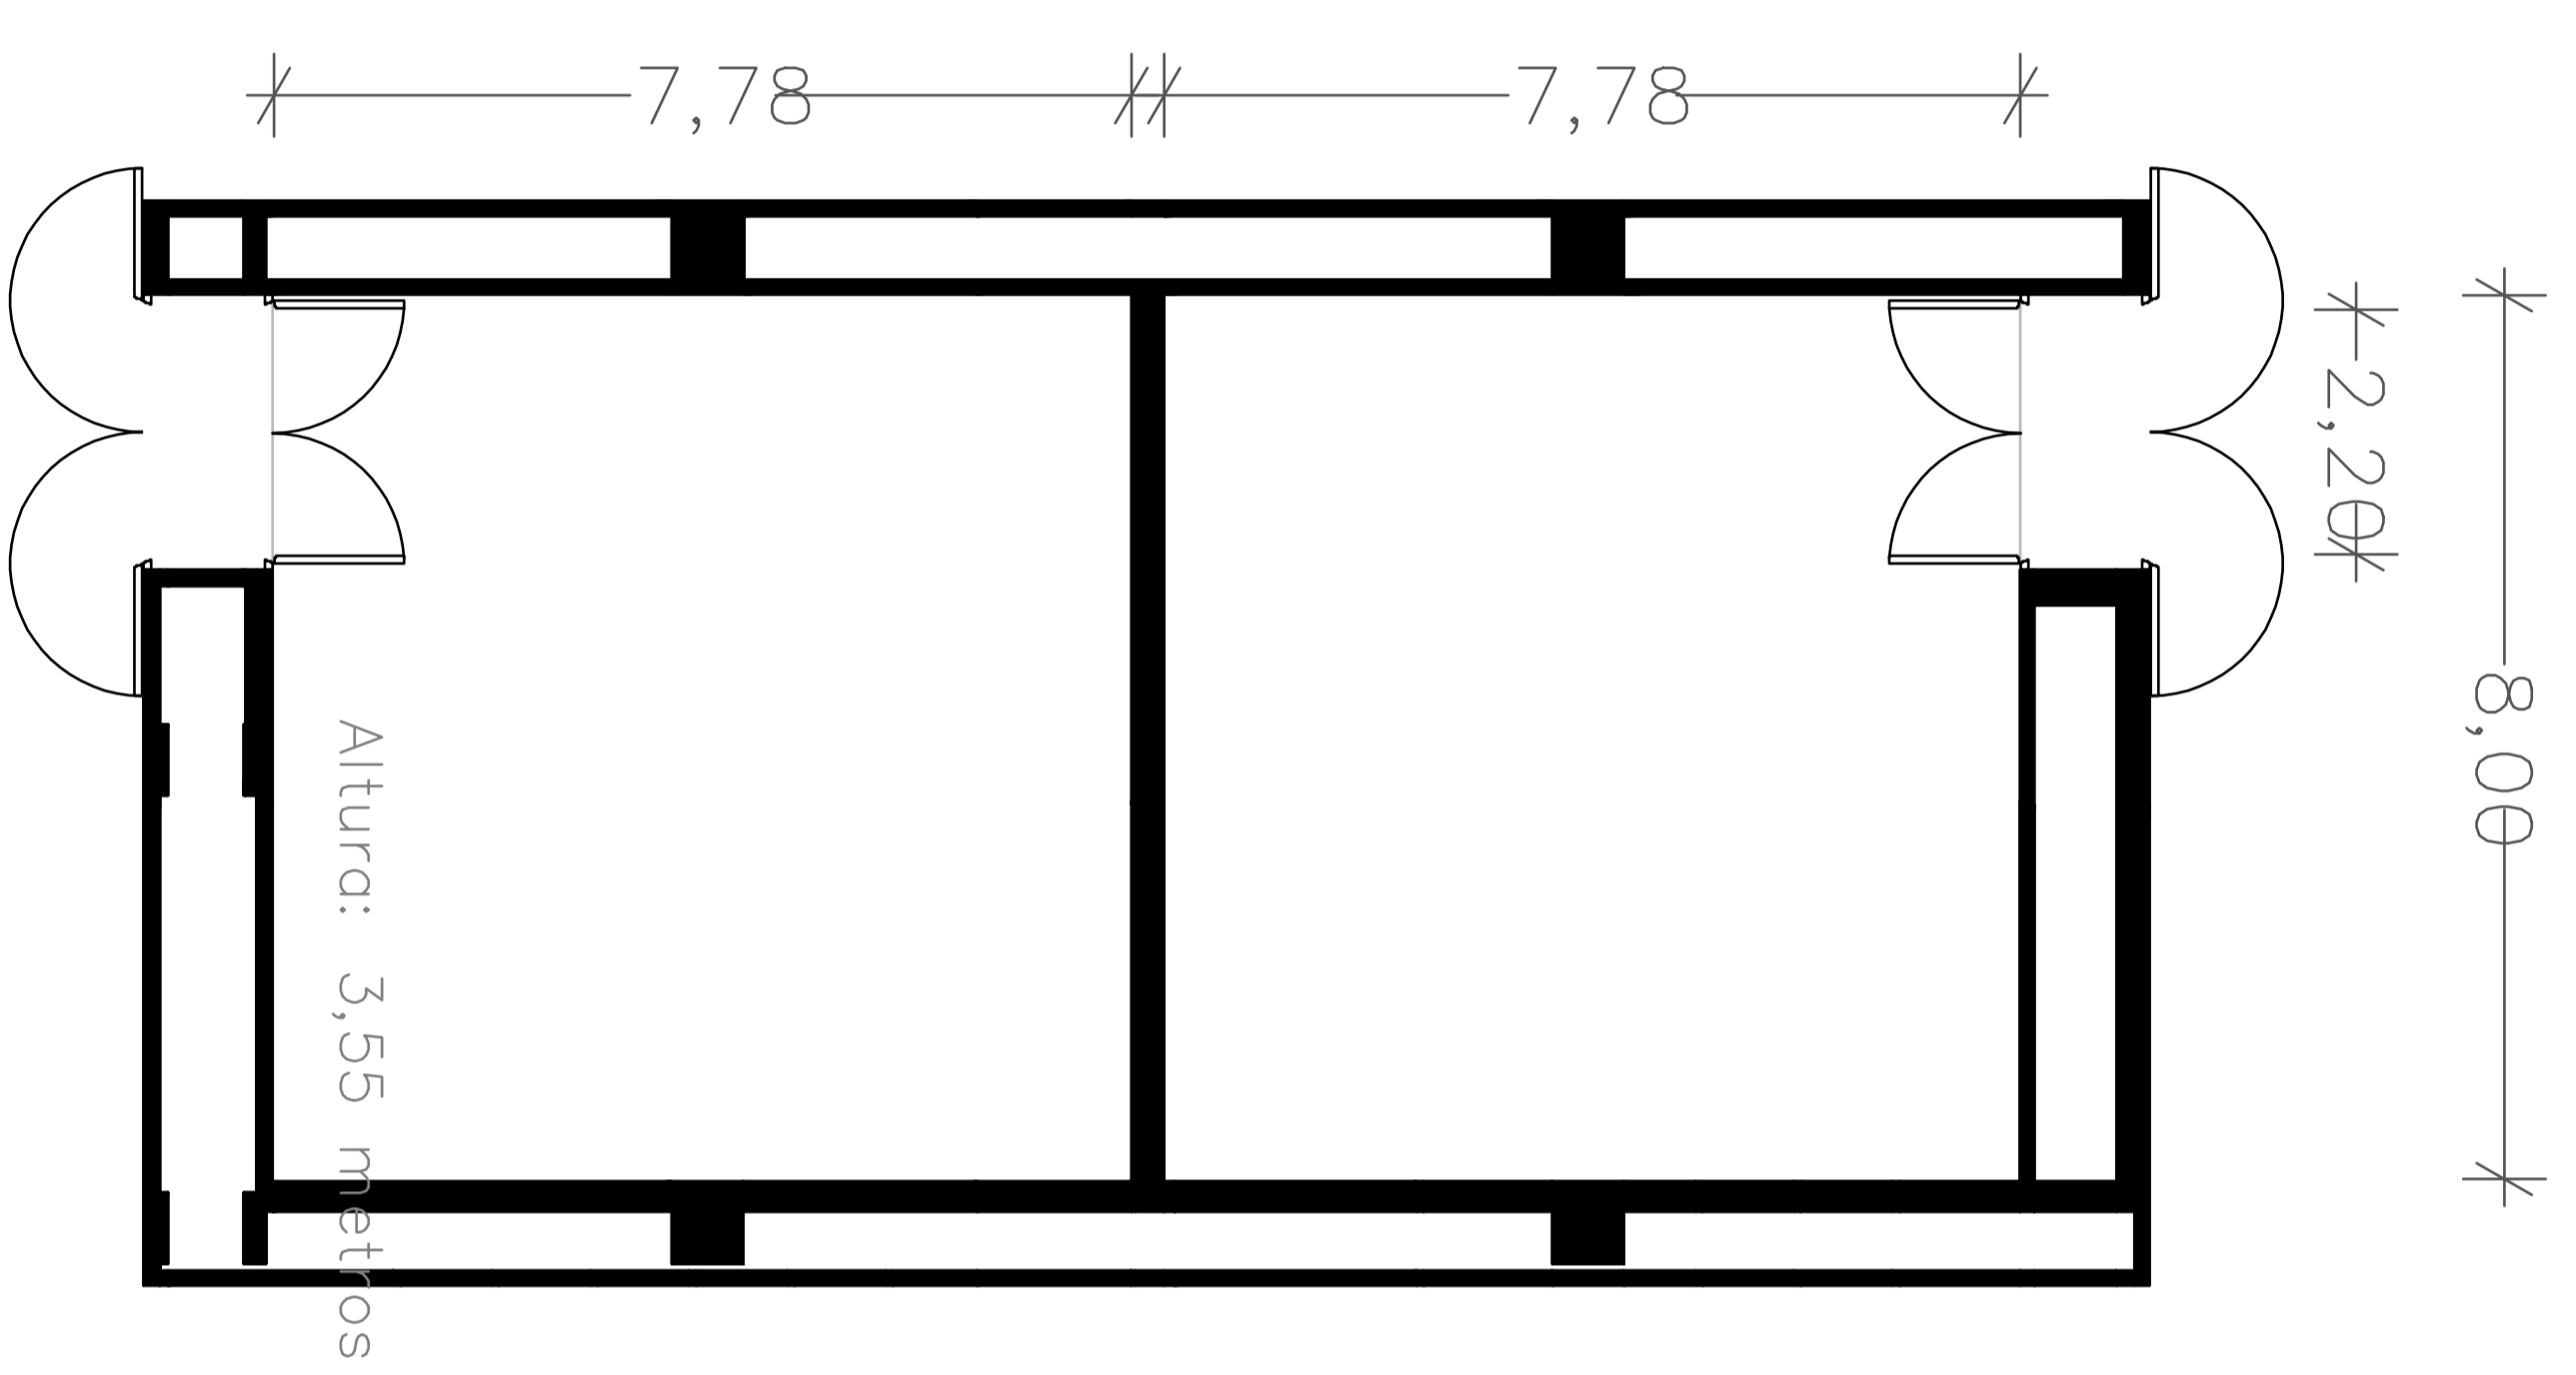